


PLAT OF
 MICHAGO BEACH ESTATES NO. 2
 ON LOT 3 SECTION 28 T.13 N., R.18 W.,
 CLAYBANKS TOWNSHIP,
 OCEANA COUNTY, MICHIGAN.

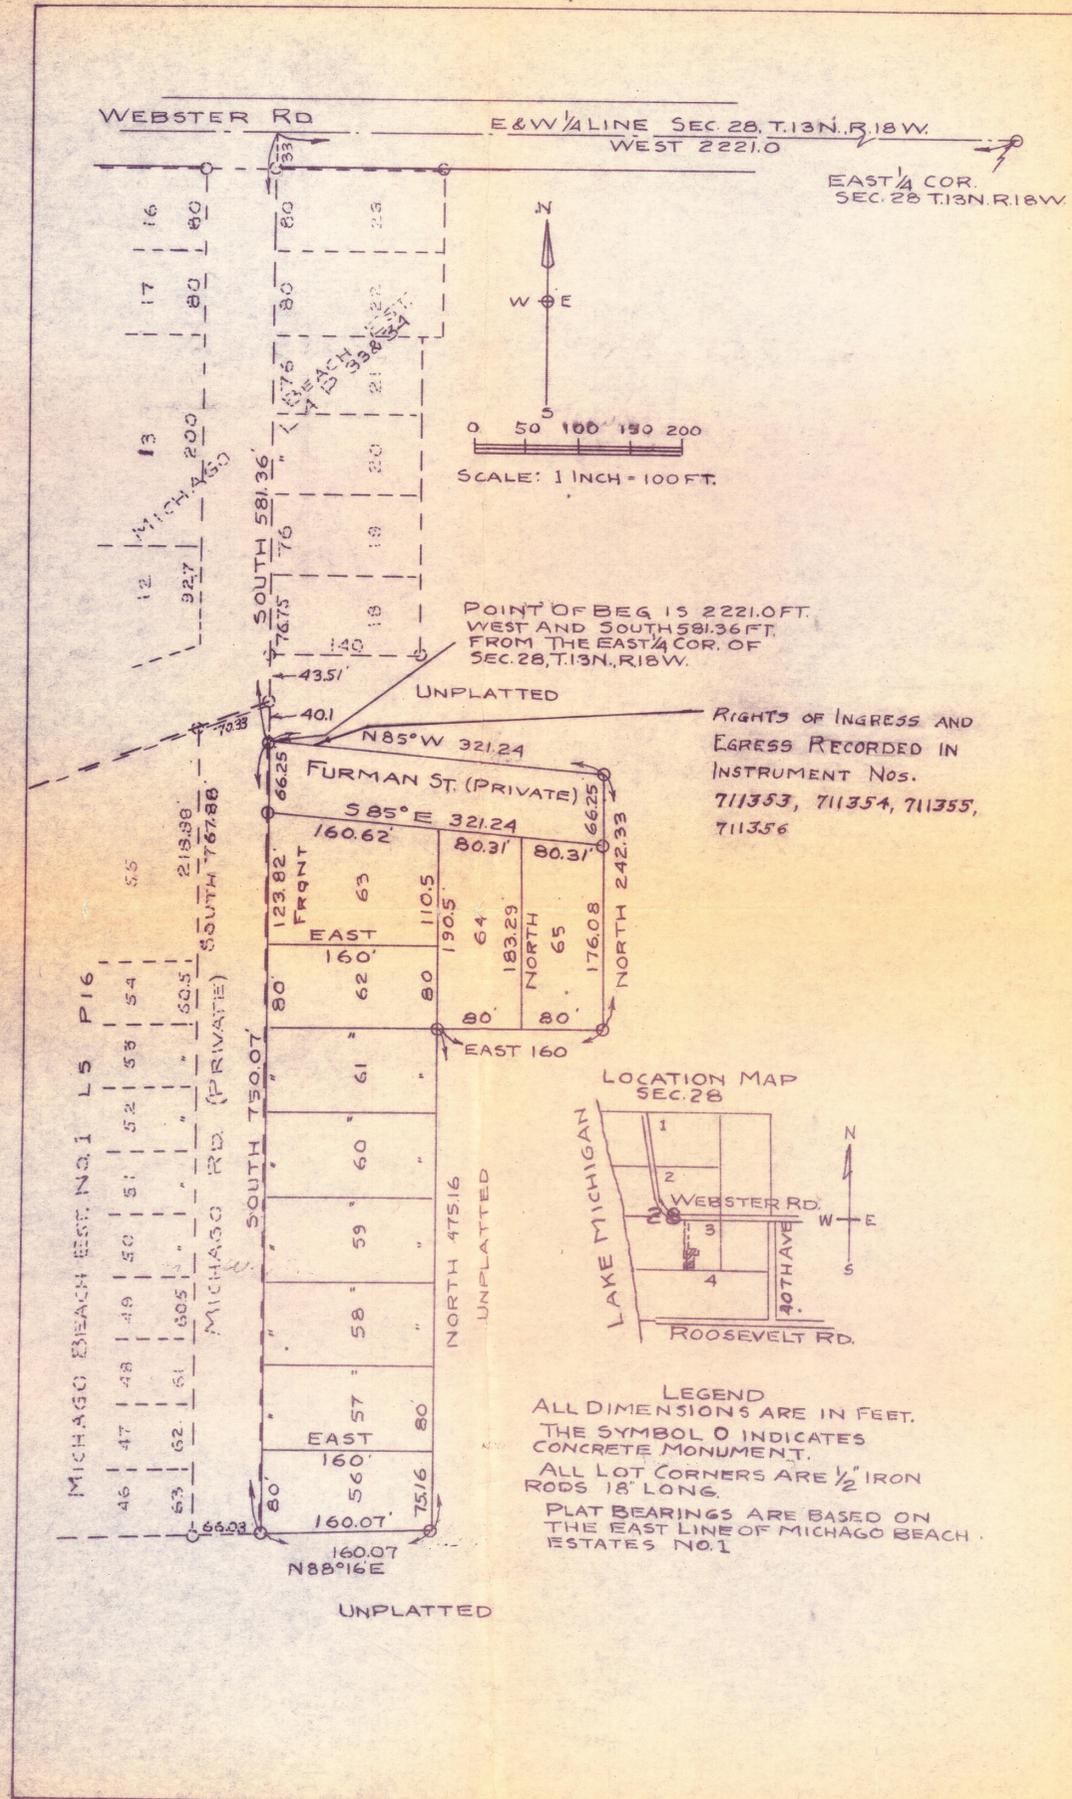

SURVEYOR'S CERTIFICATE

I, EDWARD SCHARMER JR., SURVEYOR, CERTIFY:

THAT I HAVE SURVEYED, DIVIDED AND MAPPED THE LAND SHOWN ON THIS PLAT, DESCRIBED AS FOLLOWS:

PLAT OF MICHAGO BEACH ESTATES NO. 2, ON LOT 3, SECTION 28, T.13 N., R.18 W., CLAYBANKS TOWNSHIP, OCEANA COUNTY, MICHIGAN. Com. at the East 1/4 cor. of sd. Sec. 28, T.13 N., R.18 W., th. West along the E. and W. 1/4 line of sd. Sec. 28, 2221.0 ft., th. South 581.36 ft. to pt. of beg., th. cont. South 750.07 ft., th. N 88° 16' E 180.07 ft. th. North 475.16 ft., th. East 160 ft., th. North 242.33 ft., th. N 85° W, 321.24 ft. to pt. of beg. Consisting of 10 Lots and containing 3.63 Acres.

THAT I HAVE MADE SUCH SURVEY, LAND-DIVISION AND PLAT BY THE DIRECTION OF THE OWNERS OF SUCH LAND.

THAT SUCH PLAT IS A CORRECT REPRESENTATION OF ALL THE EXTERIOR BOUNDARIES OF THE LAND SURVEYED AND THE SUBDIVISION OF IT.

THAT THE REQUIRED MONUMENTS AND LOT MARKERS HAVE BEEN LOCATED IN THE GROUND OR THAT SURETY HAS BEEN DEPOSITED WITH THE MUNICIPALITY, AS REQUIRED BY SECTION 125 OF THE ACT.

THAT THE ACCURACY OF SURVEY IS WITHIN THE LIMITS REQUIRED BY SECTION 126 OF THE ACT.

THAT THE BEARINGS SHOWN ON THE PLAT ARE EXPRESSED AS REQUIRED BY SECTION 126 (3) OF THE ACT AND AS EXPLAINED IN THE LEGEND.

DATE NOVEMBER 19, 1970.

Edward Scharmer Jr.

NAME OR FIRM EDWARD SCHARMER JR.


ADDRESS 8495 OLD CHANNEL TRAIL

CITY MONTAGUE COUNTY MUSKEGON

STATE MICHIGAN ZIP 49437

REGISTERED LAND SURVEYOR

REGISTRATION NO. 4156

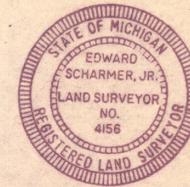

Note: The Plats presented here were accurate at the time of their creation. Changes may have taken place that may have rendered them less than current. Use of these documents is for reference only. Updated documents should be obtained for any uses which require accuracy.